


LEGEND	
	Flush Mount Ceiling Speaker
	Lighting & Shade Keypad
	Motorized Shade
	Motorized Projection Screen
	Flat Screen Television
	Media Connection Plate

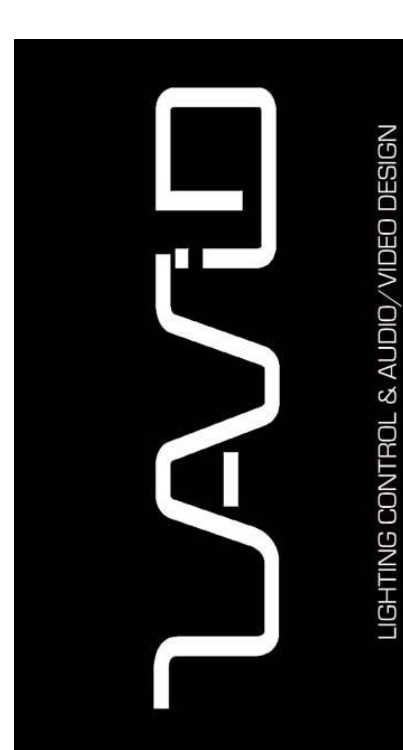

CONFERENCE ROOM & TRAINING CENTER
 LAVI.D Designs
 WWW.LAVI.DDESIGNS.COM
 707-665-9170


AV1
 Device Layout

JOB #	1087	DATE	10/01	REV	01
SCALE	1/8" = 1'-0"	DRAWN BY	DM	SHEET	1 OF 5



LEGEND	
	Flush Mount Ceiling Speaker
	Lighting & Shade Keypad
	Motorized Shade
	Motorized Projection Screen
	Flat Screen Television
	Media Connection Plate
	Ceiling Mounted Projector

WIRE LEGEND	
	14/2 Speaker Wire
	VGA Video Cable
	4 Conductor Audio Wire
	Shade Control & Power Wire
	Lighting Control Wire
	Computer Networking Cable

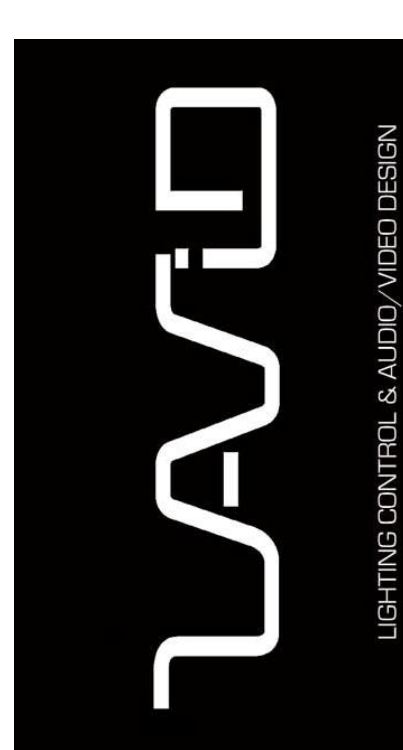


CONFERENCE ROOM & TRAINING CENTER
 L.A.V.I.D. Designs
 WWW.LAVI.DDESIGNS.COM
 707-665-9170


AV2
 Rough Wire Layout

JOB # 1087
 SCALE 1/8" = 1'-0"
 DRAWN BY DM
 ELEC. TR.
 REV. 01
 SHEET 2 OF 5

Lighting & Shade Control Wiring

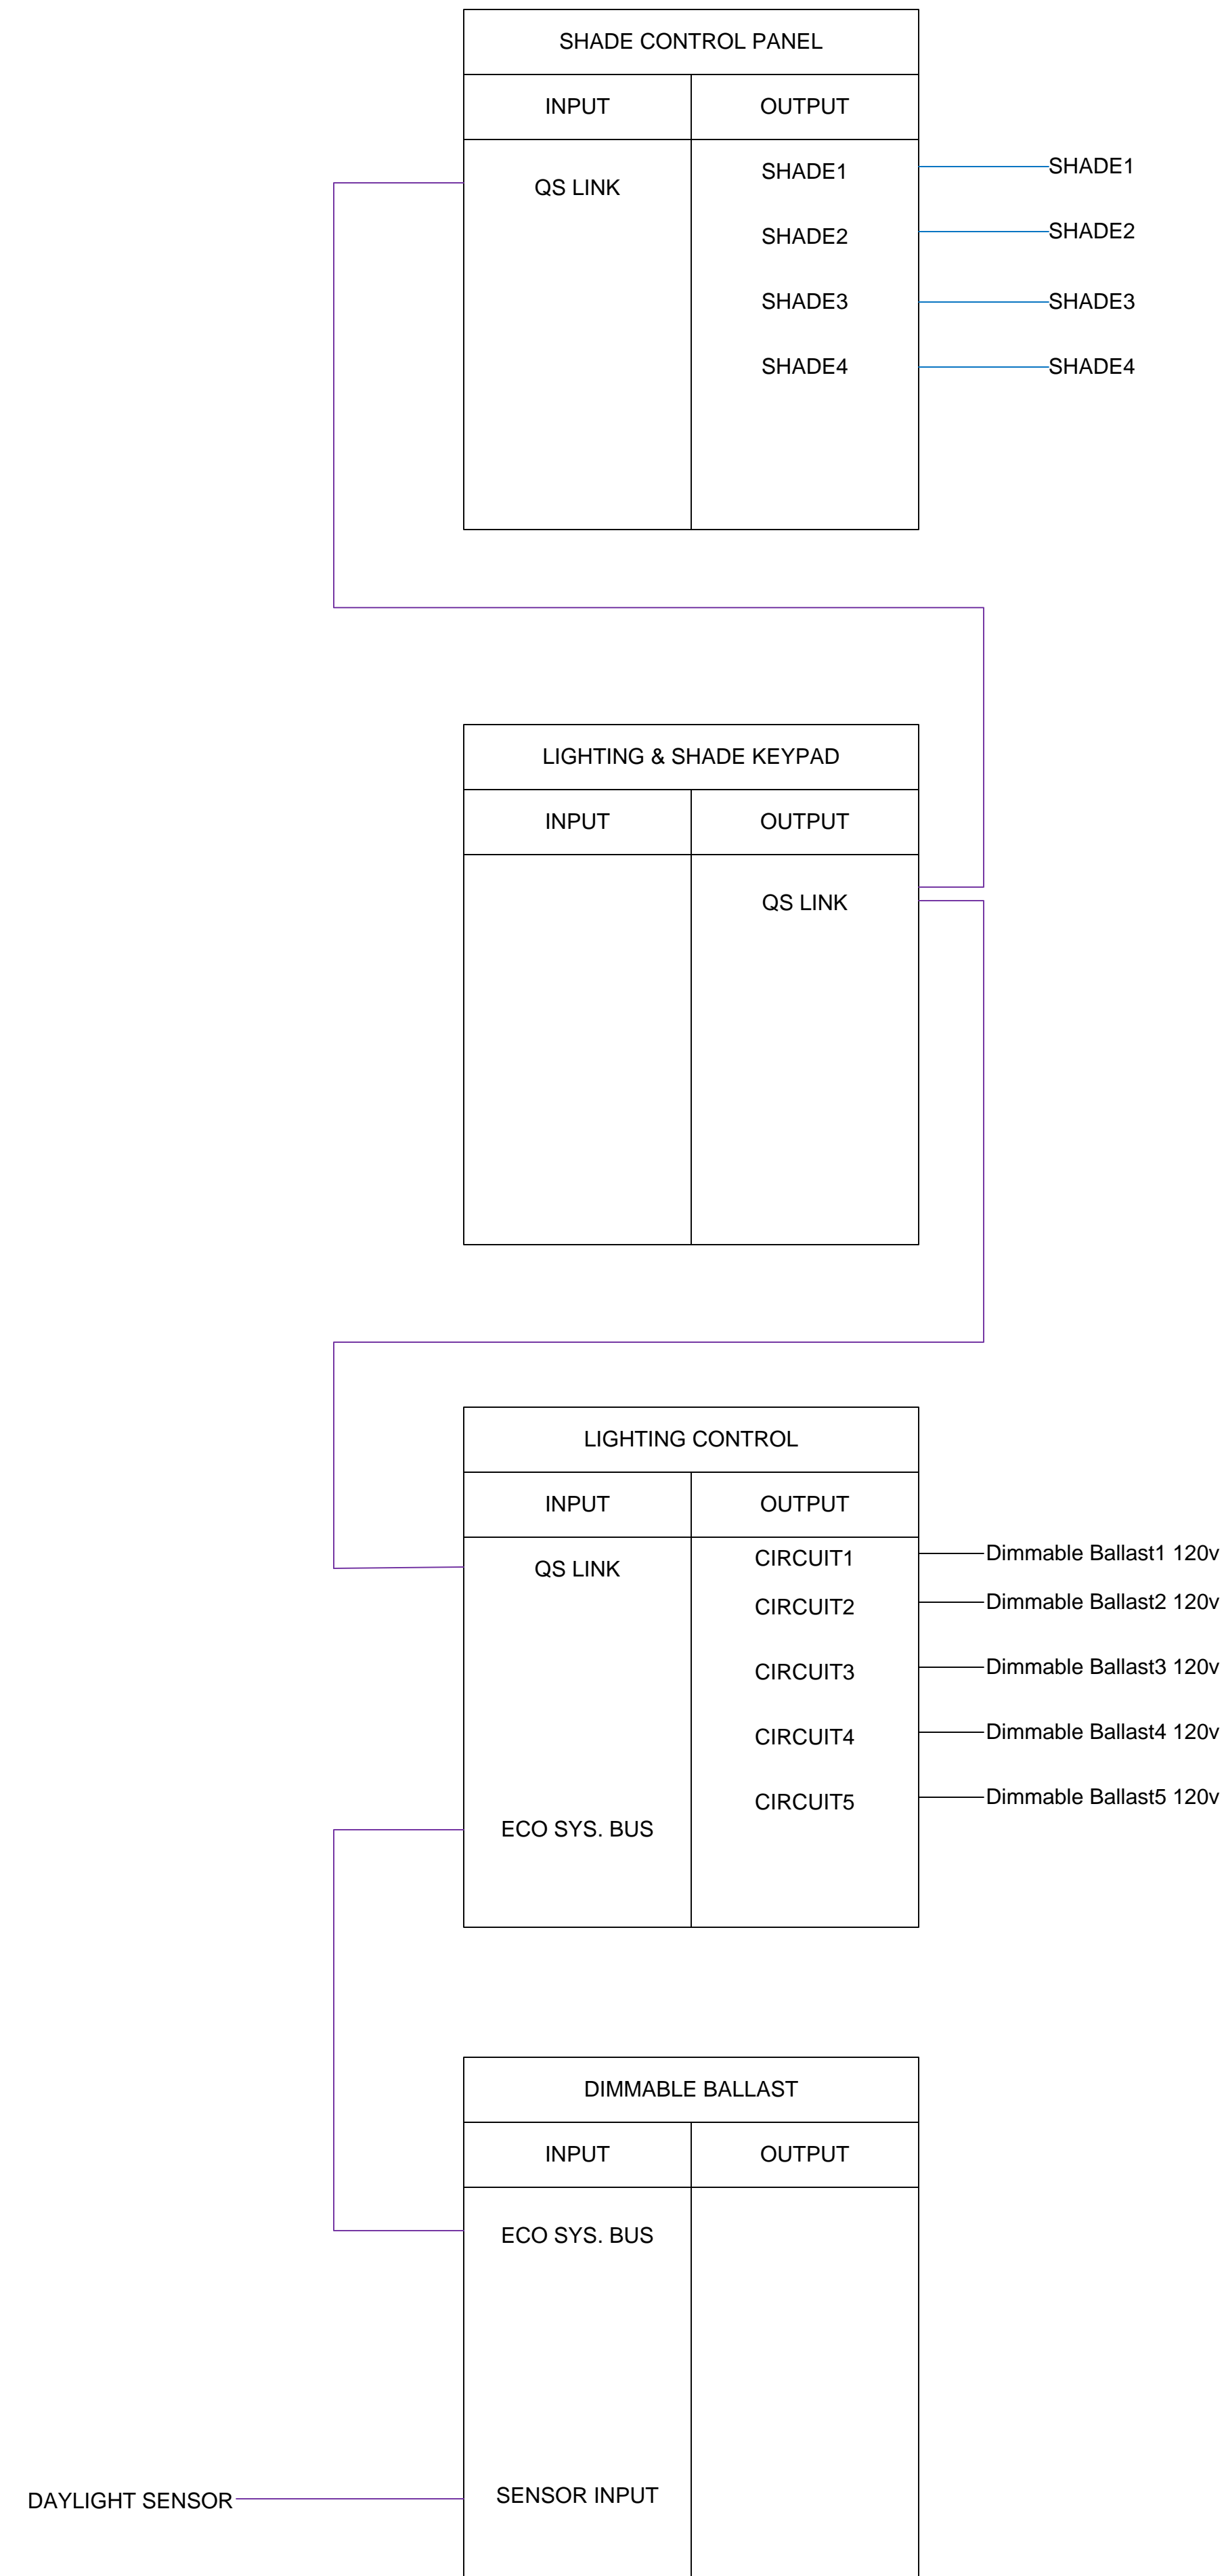


Audio & Video Wiring

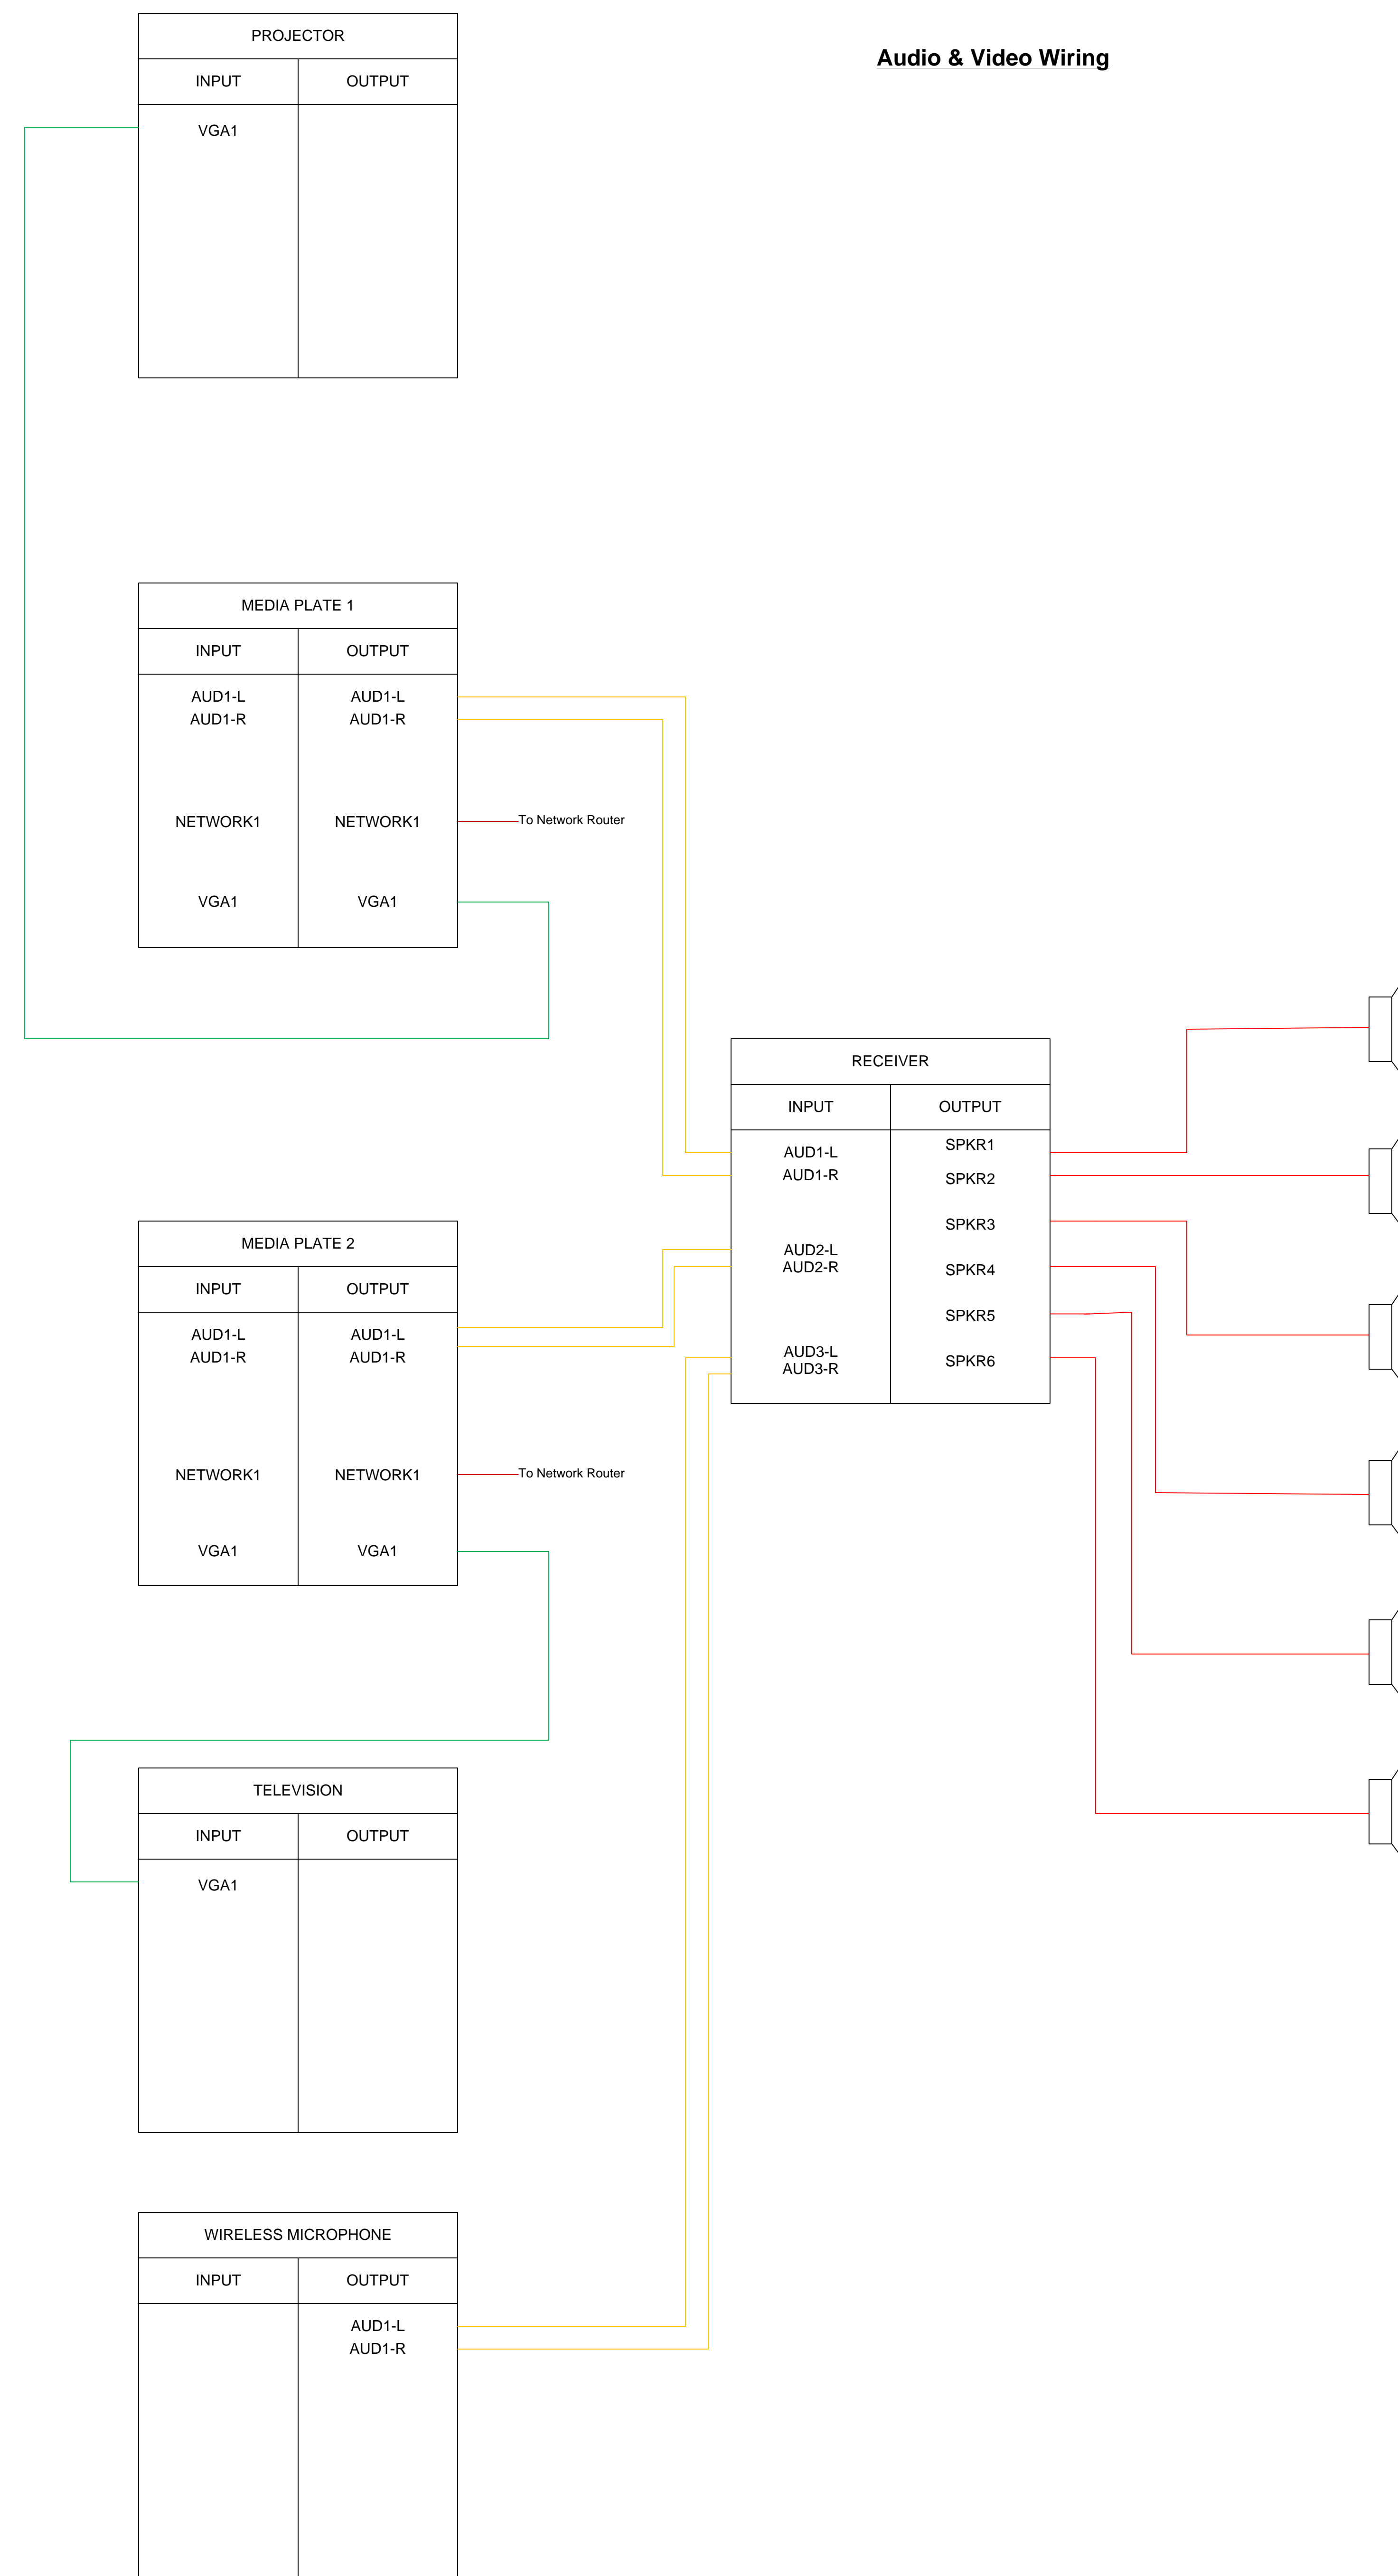

WIRE LEGEND

- 14/2 Speaker Wire
- VGA Video Cable
- 2 Conductor Audio Wire
- Shade Control & Power Wire
- Lighting Control Wire
- Computer Networking Cable

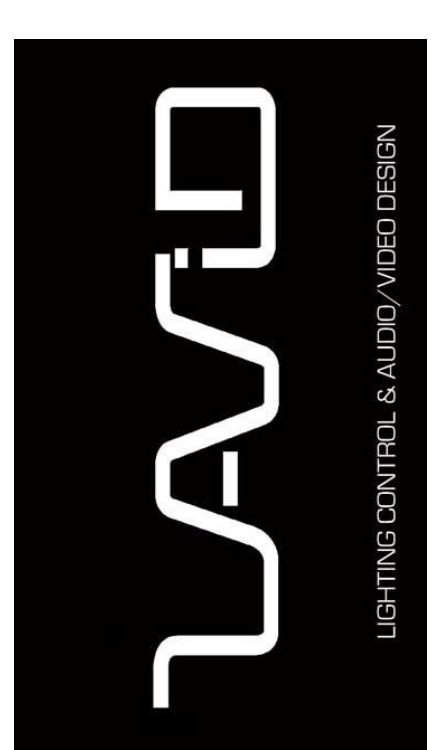



CONFERENCE ROOM & TRAINING CENTER
 LAVI.D Designs
 WWW.LAVI.DDESIGNS.COM
 707-665-9170

AV3
 Audio/Video Connection

SCALE: 1/8"=1'-0" SHEET: 3 OF 5 REV: 01

WIRE LEGEND

- Standard 120v Wiring
- Low Voltage Lighting Control Wire

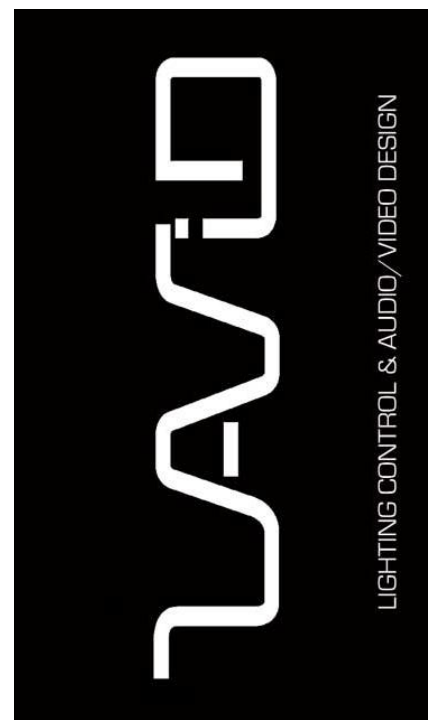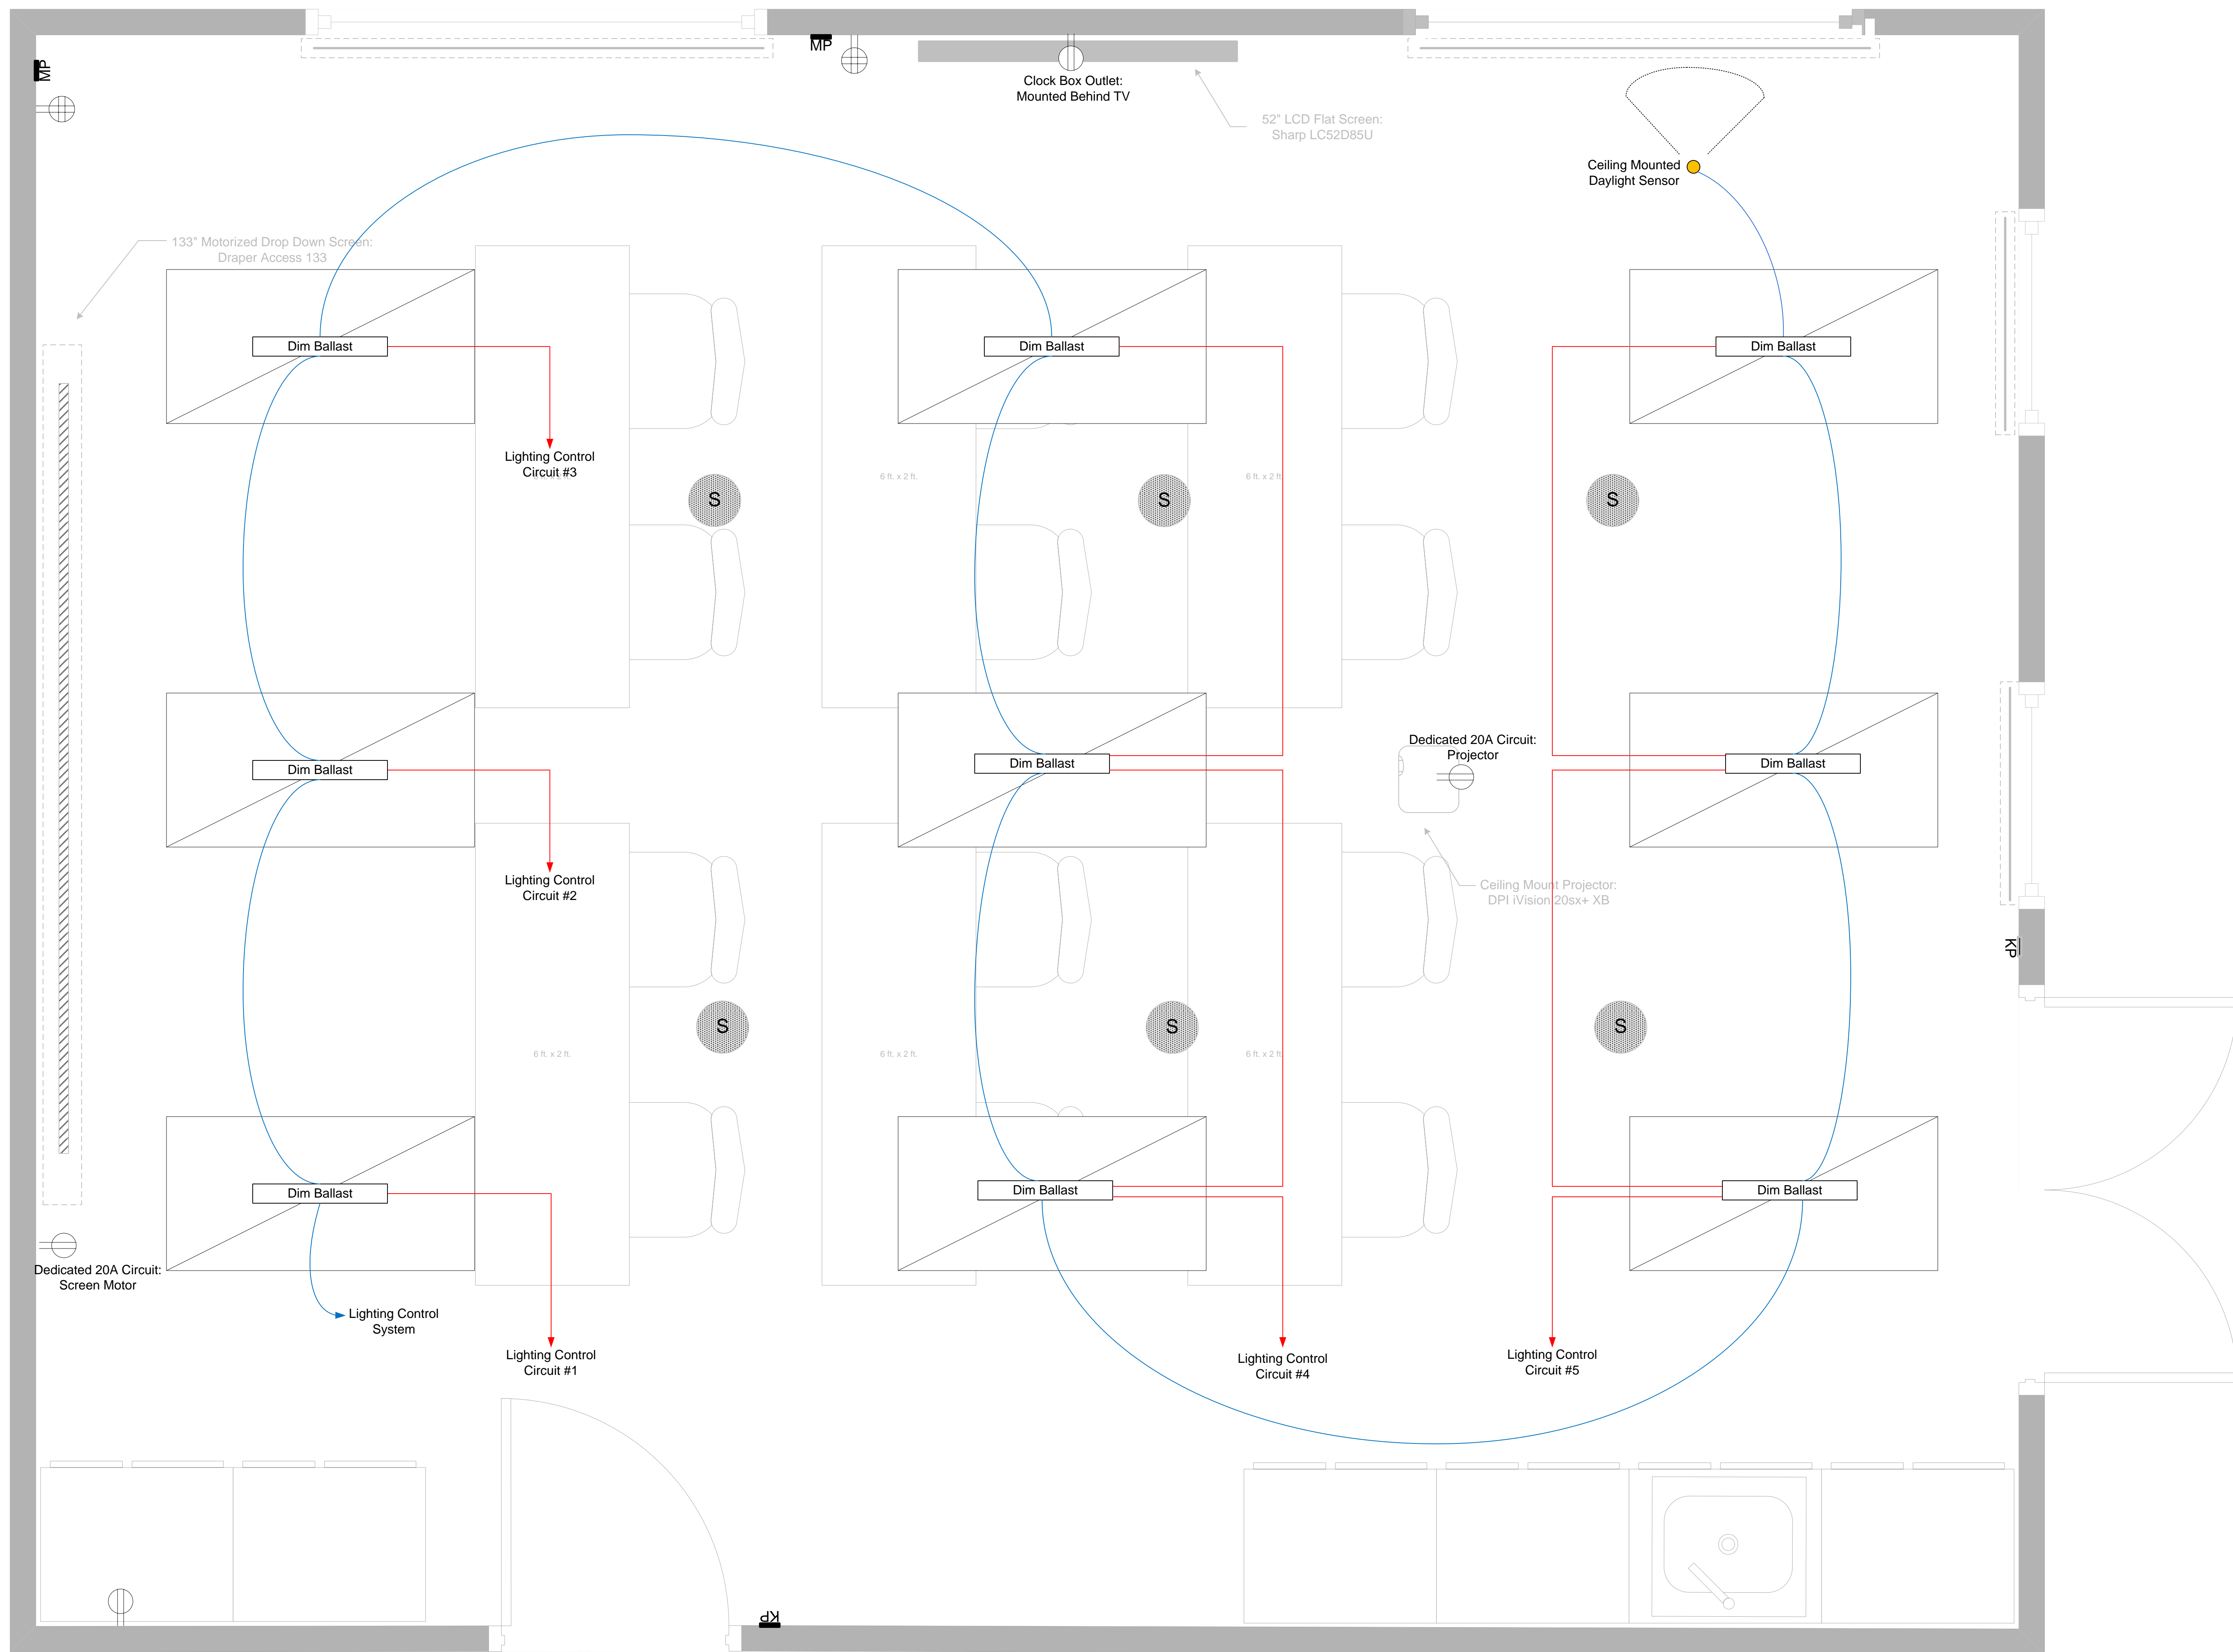

CONFERENCE ROOM & TRAINING CENTER


LAVI.D Designs
WWW.LAVI.DDESIGNS.COM
707-665-9170

JOB #	1087	DRAWN BY	DM	REV	01
SCALE	1/8" = 1'-0"	ELECTRICAL		SHEET	4 OF 5


AV4

Electrical Requirements


Media Plate Details

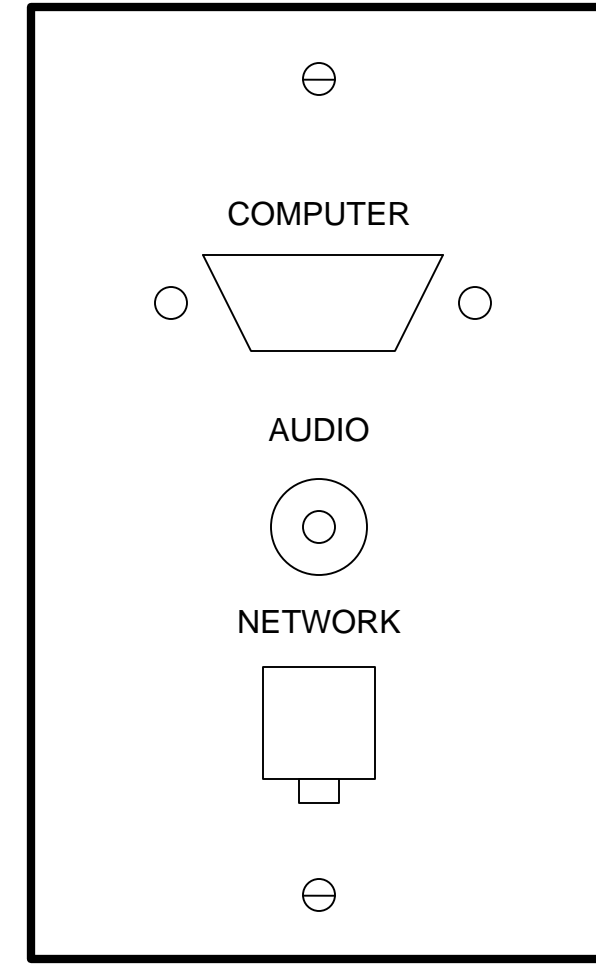



Media Cabinet Details

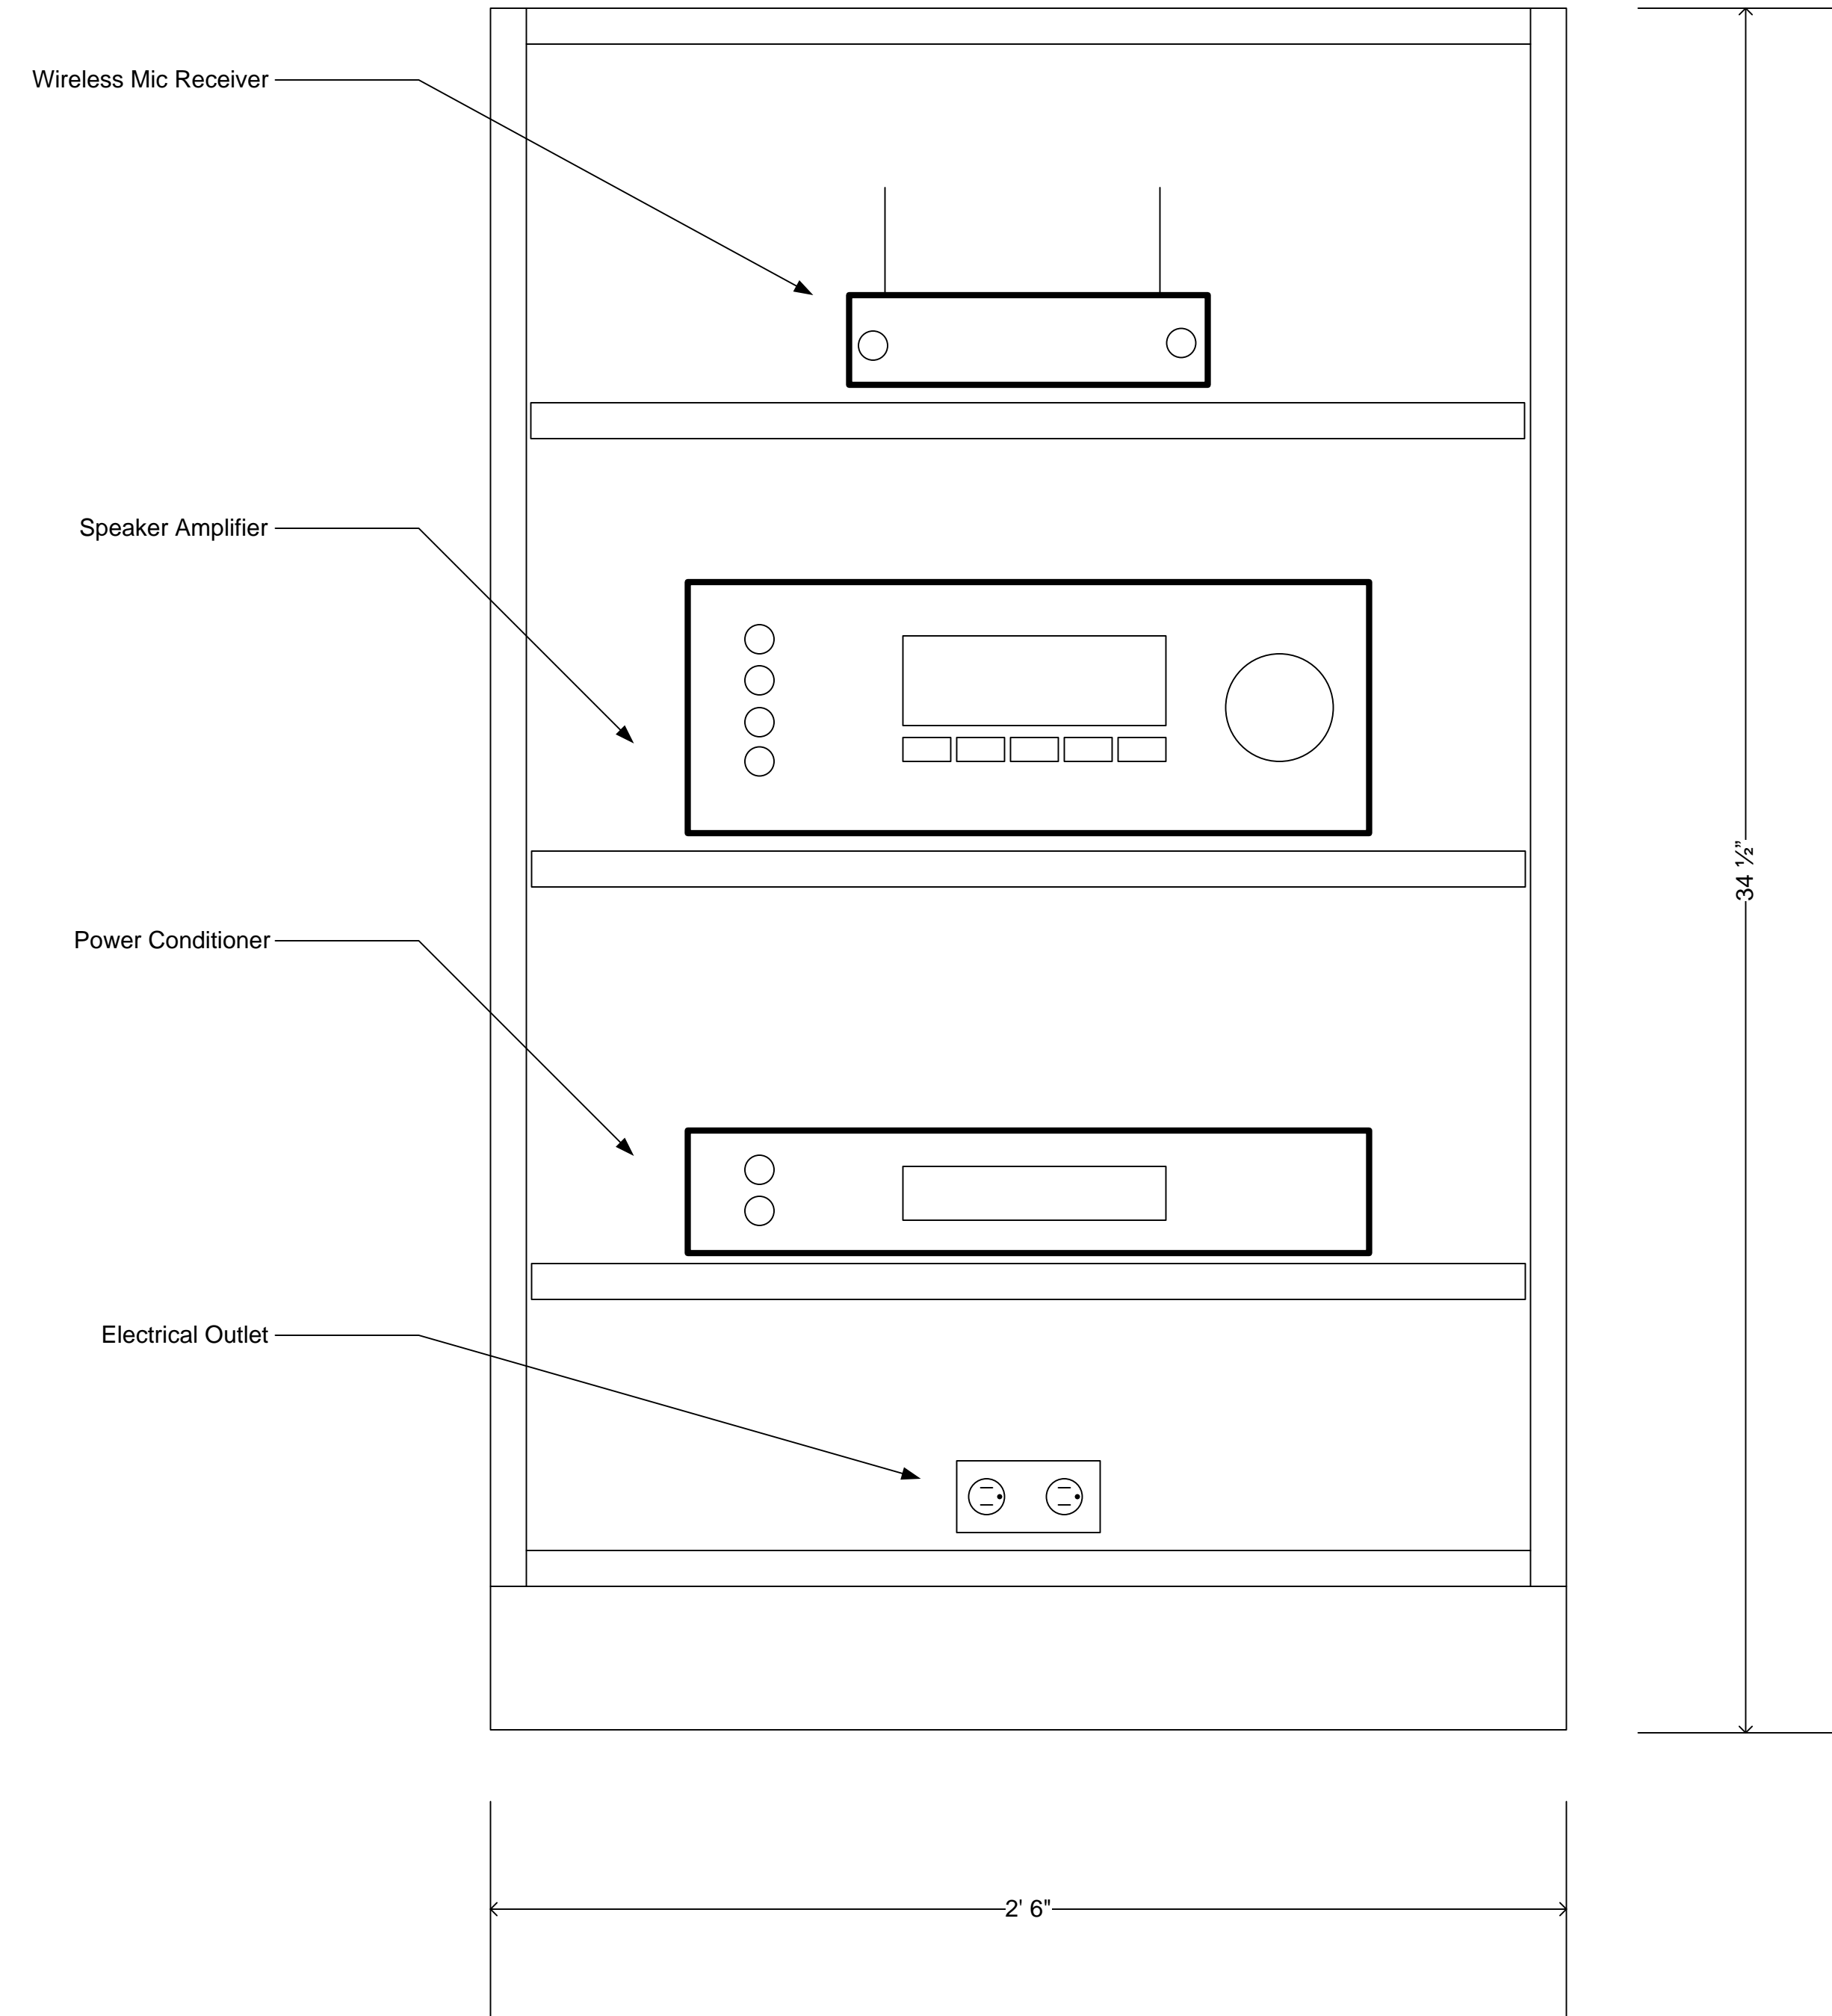

Projector Details

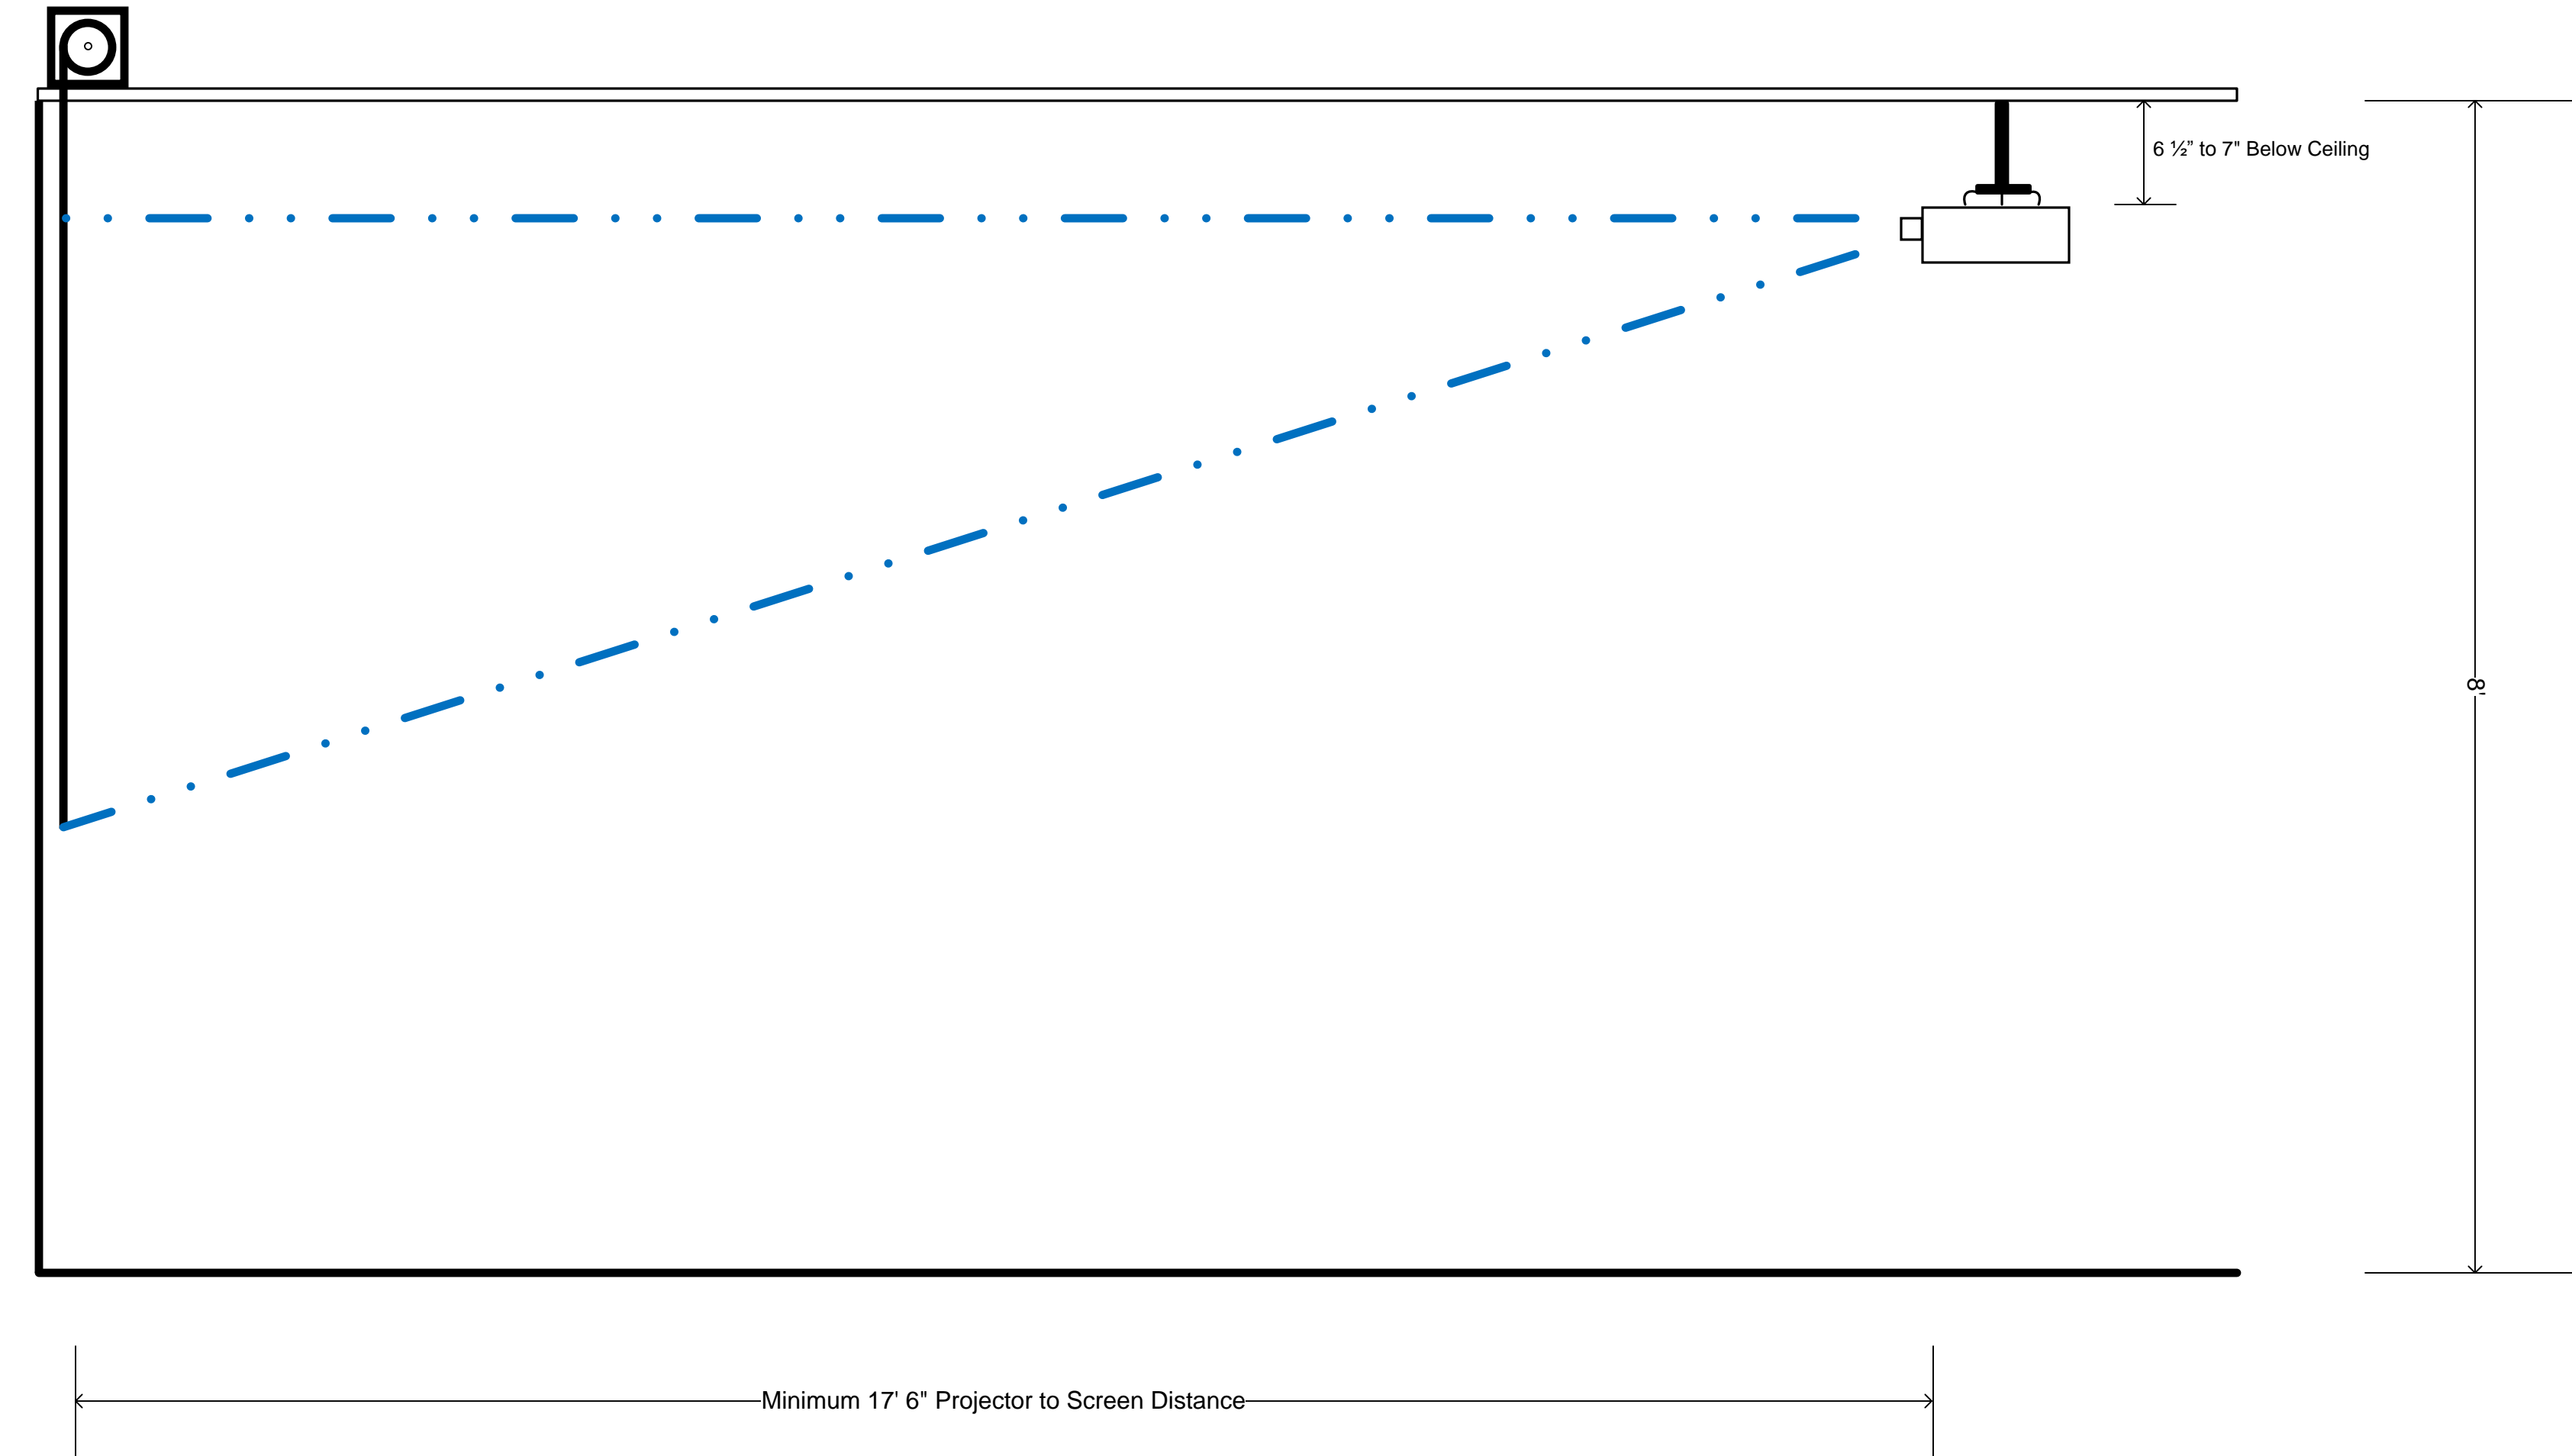

Flat Screen Television Details

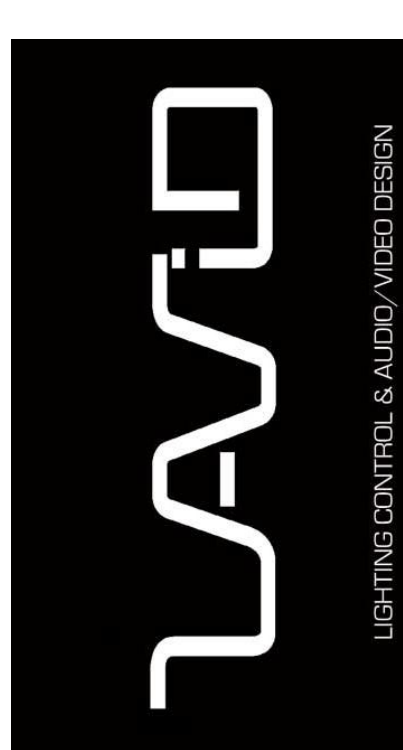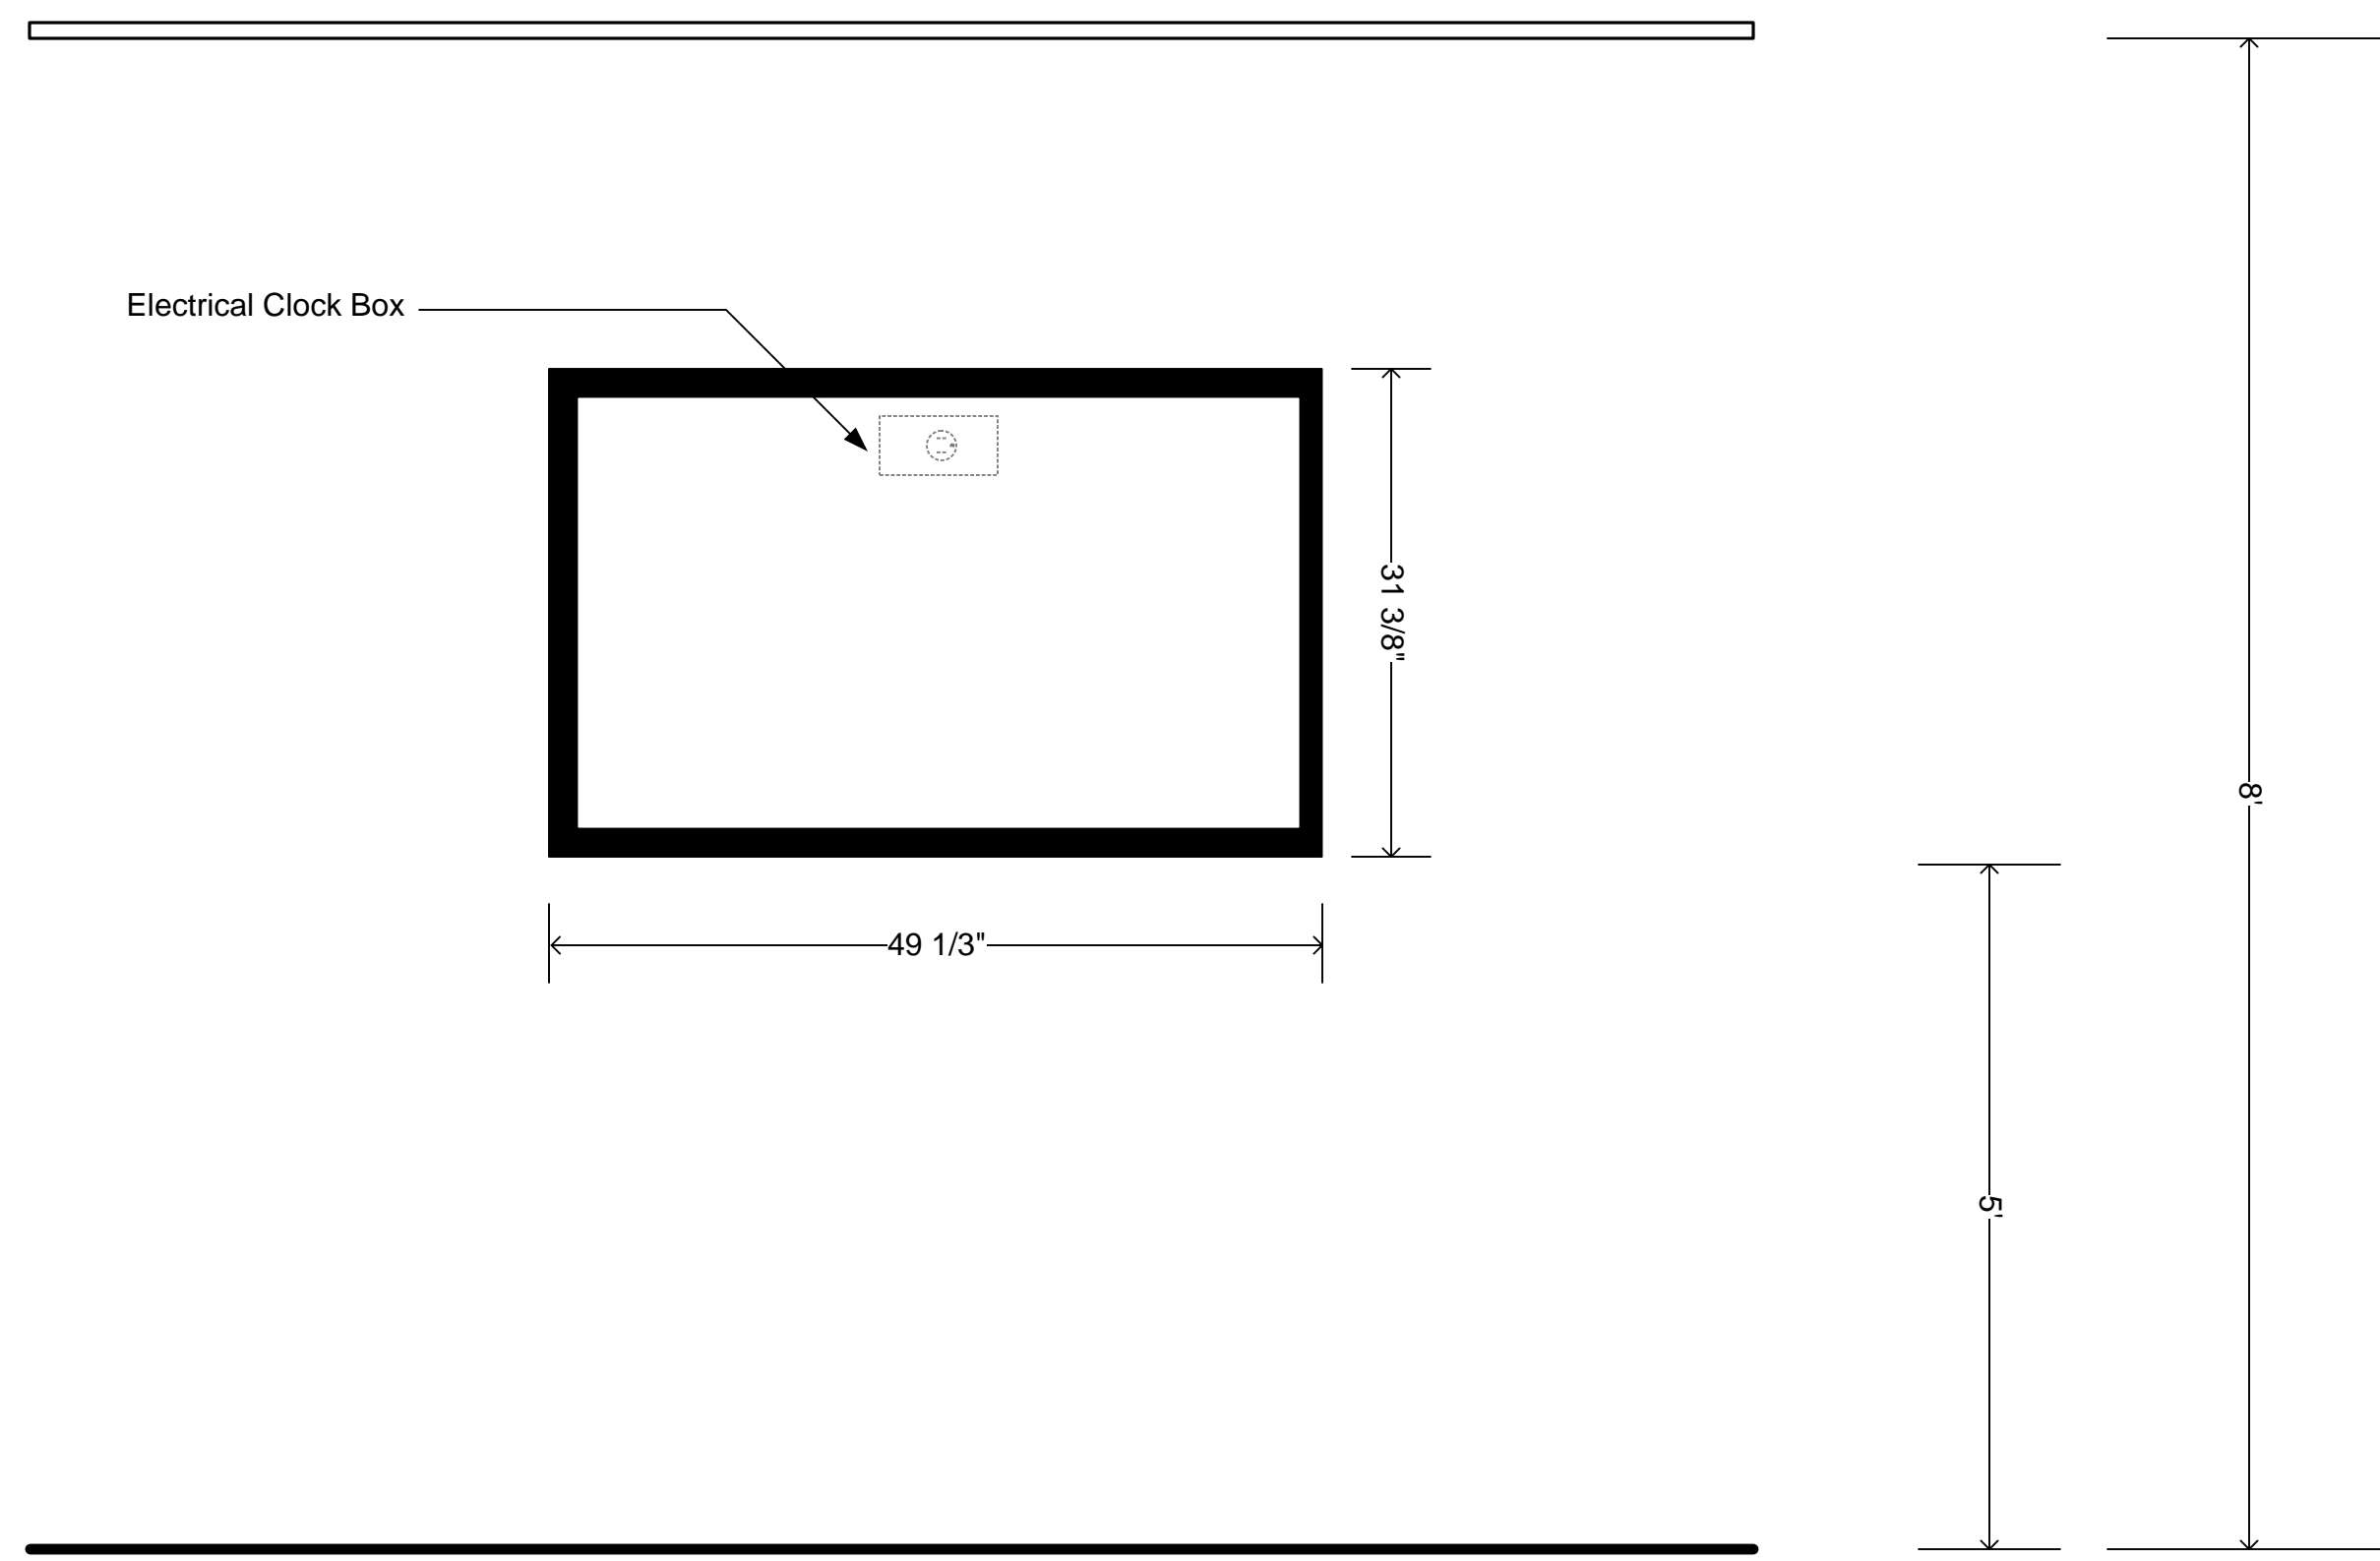

CONFERENCE ROOM & TRAINING CENTER
 LAVI D Designs
 WWW.LAVIDDESIGNS.COM
 707-665-9170

AV5
 Mounting Details

DATE: 10/07
 DRAWN BY: DM
 DESIGNED: 10/07
 SCALE: 1/8" = 1'-0"
 REV: 01
 SHEET: 5 OF 5